



THE MEACHUM BUILDING

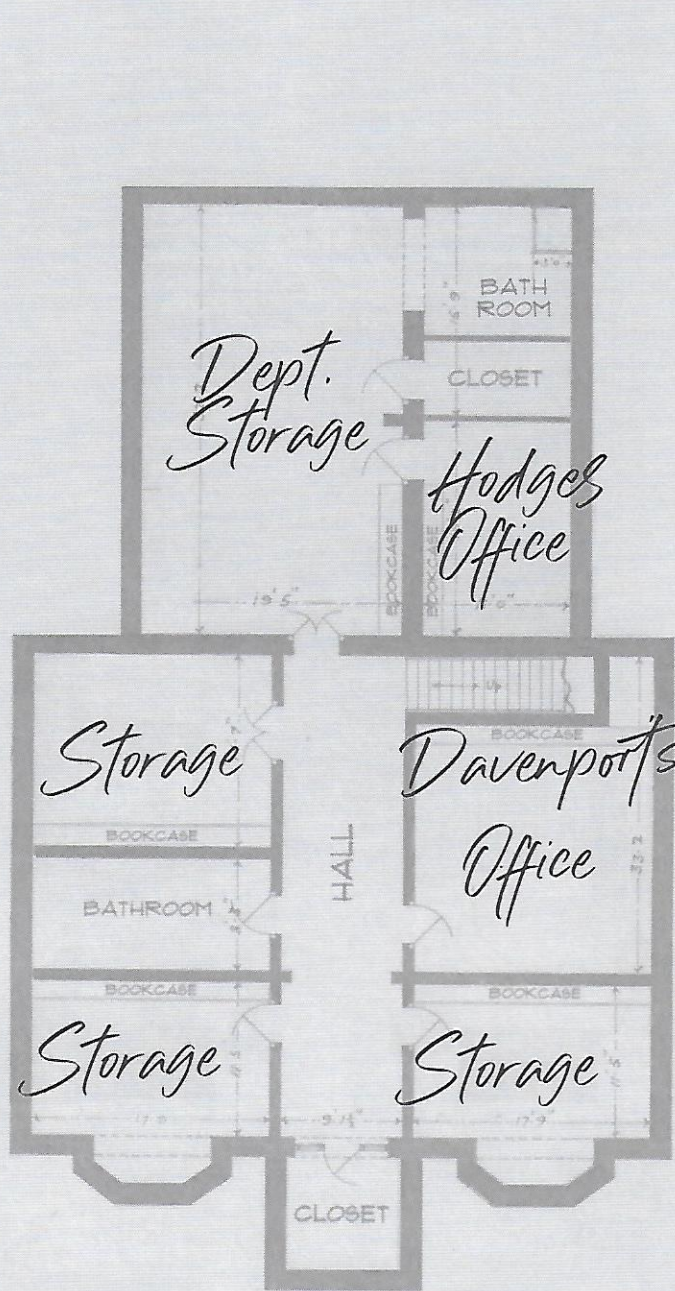



BASEMENT

West Entry

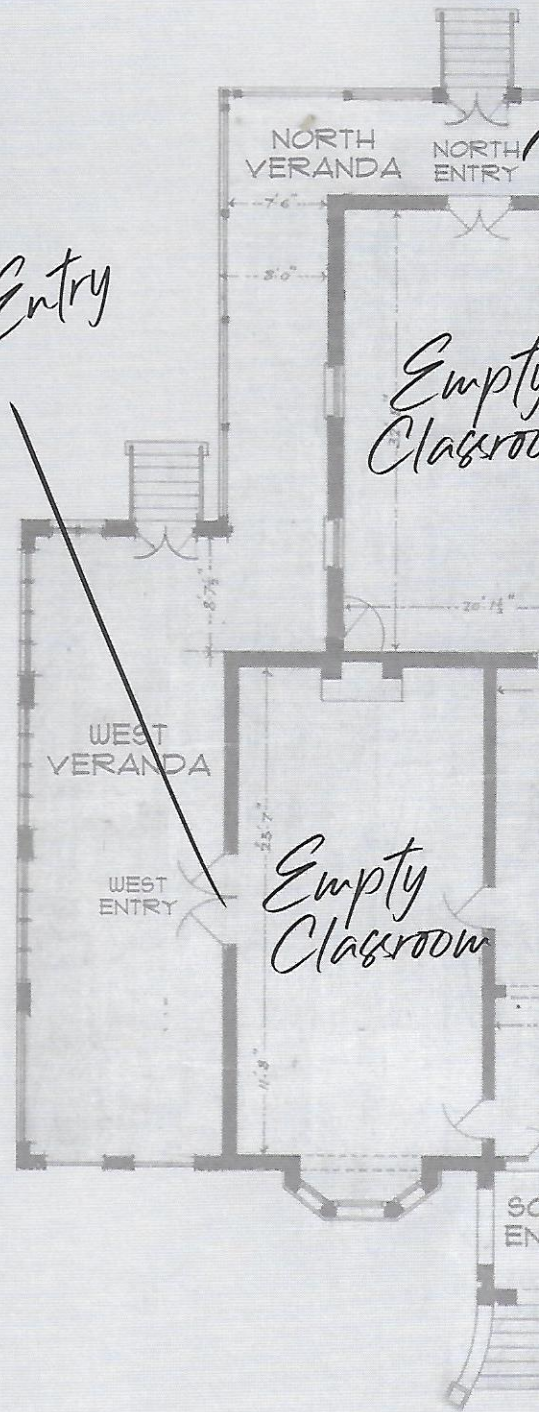

FIRST

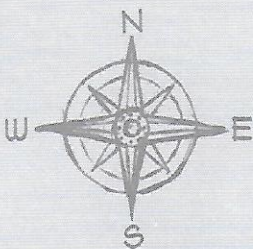

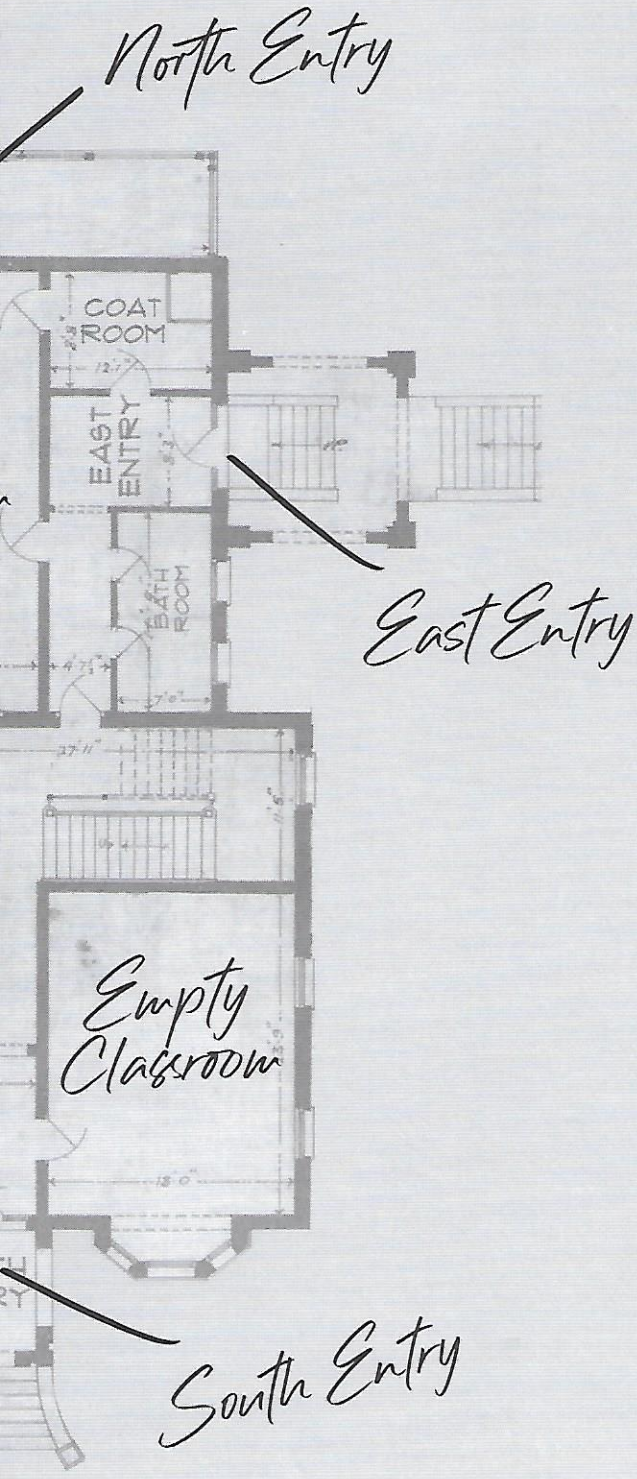

SECOND FLOOR

FLOOR

MEACHUM BUILDING - ARCHITECTURAL PLAN
WILLY MARSTON ARCHITECTS
DRAWING DATE: AUGUST 26TH, 1839